



Ростверк

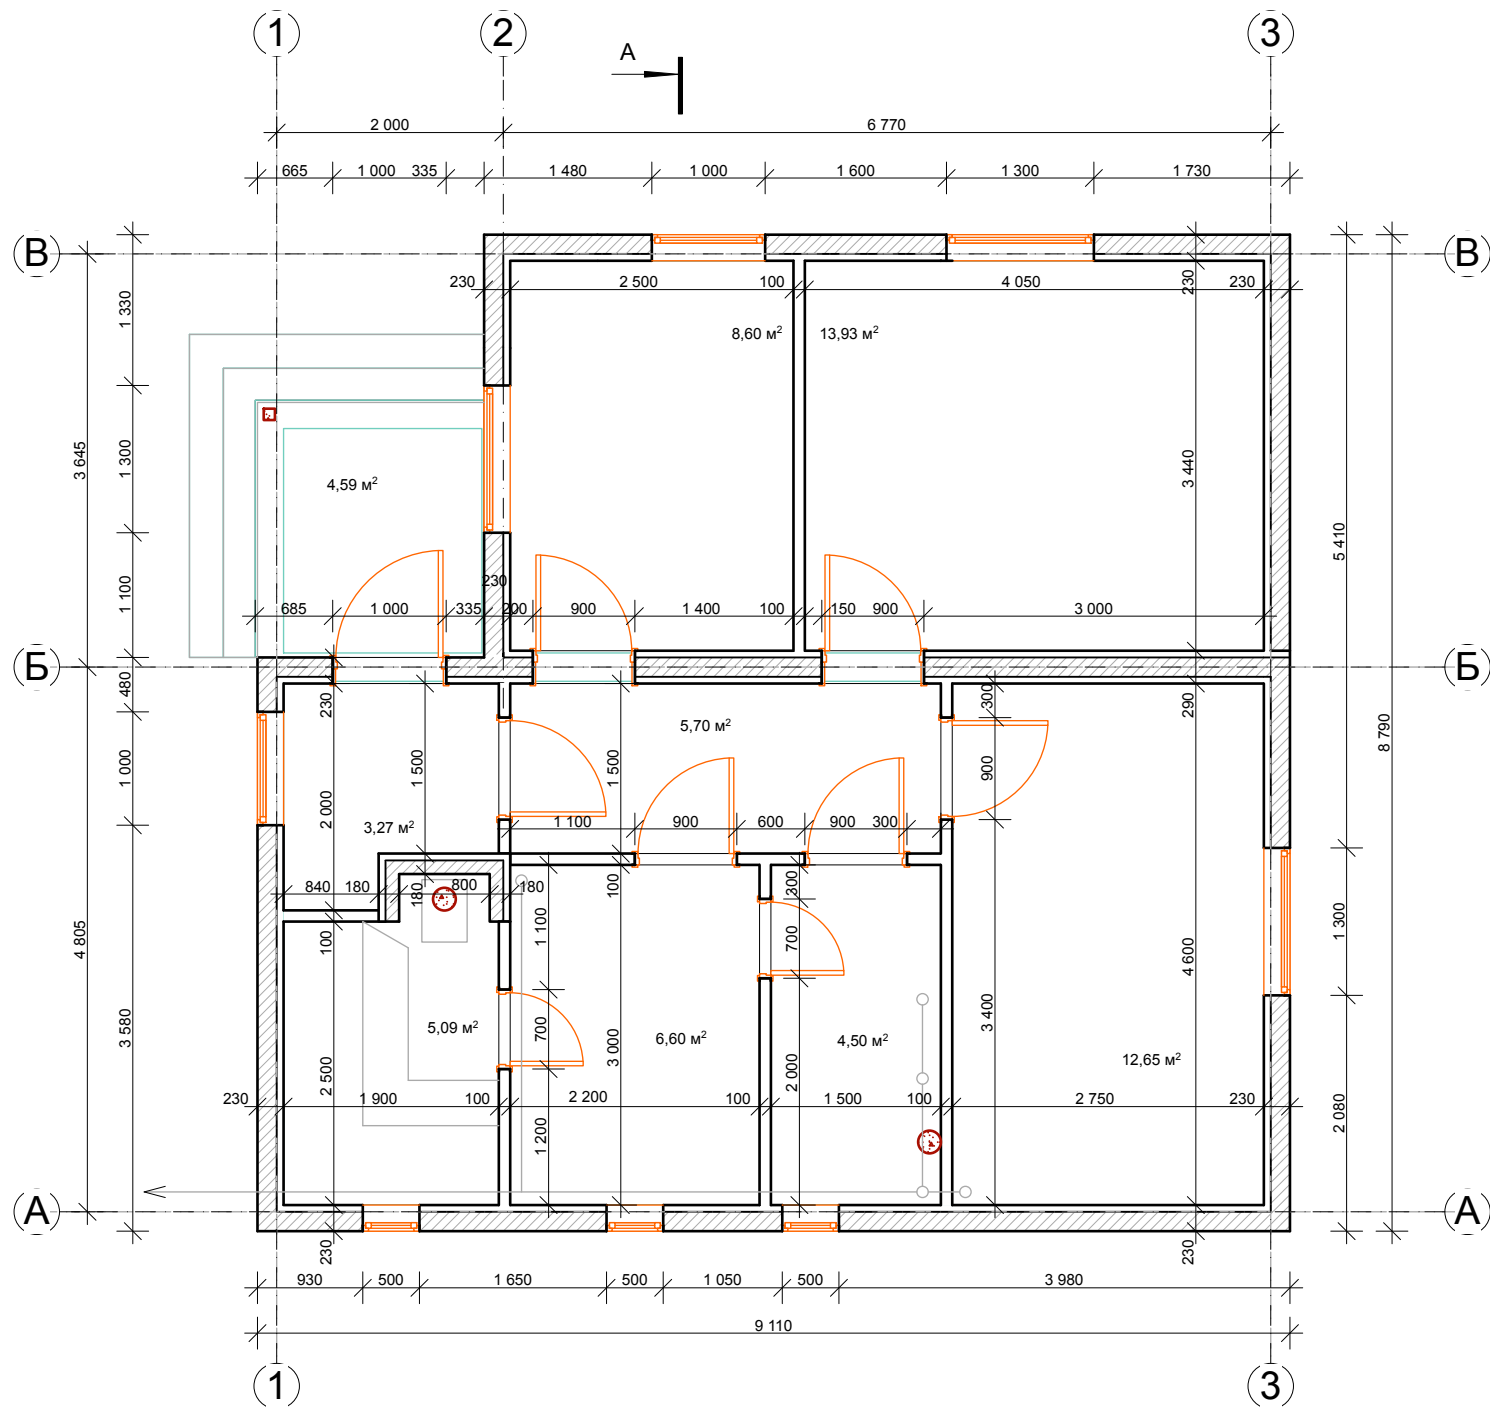

План 1-го этажа

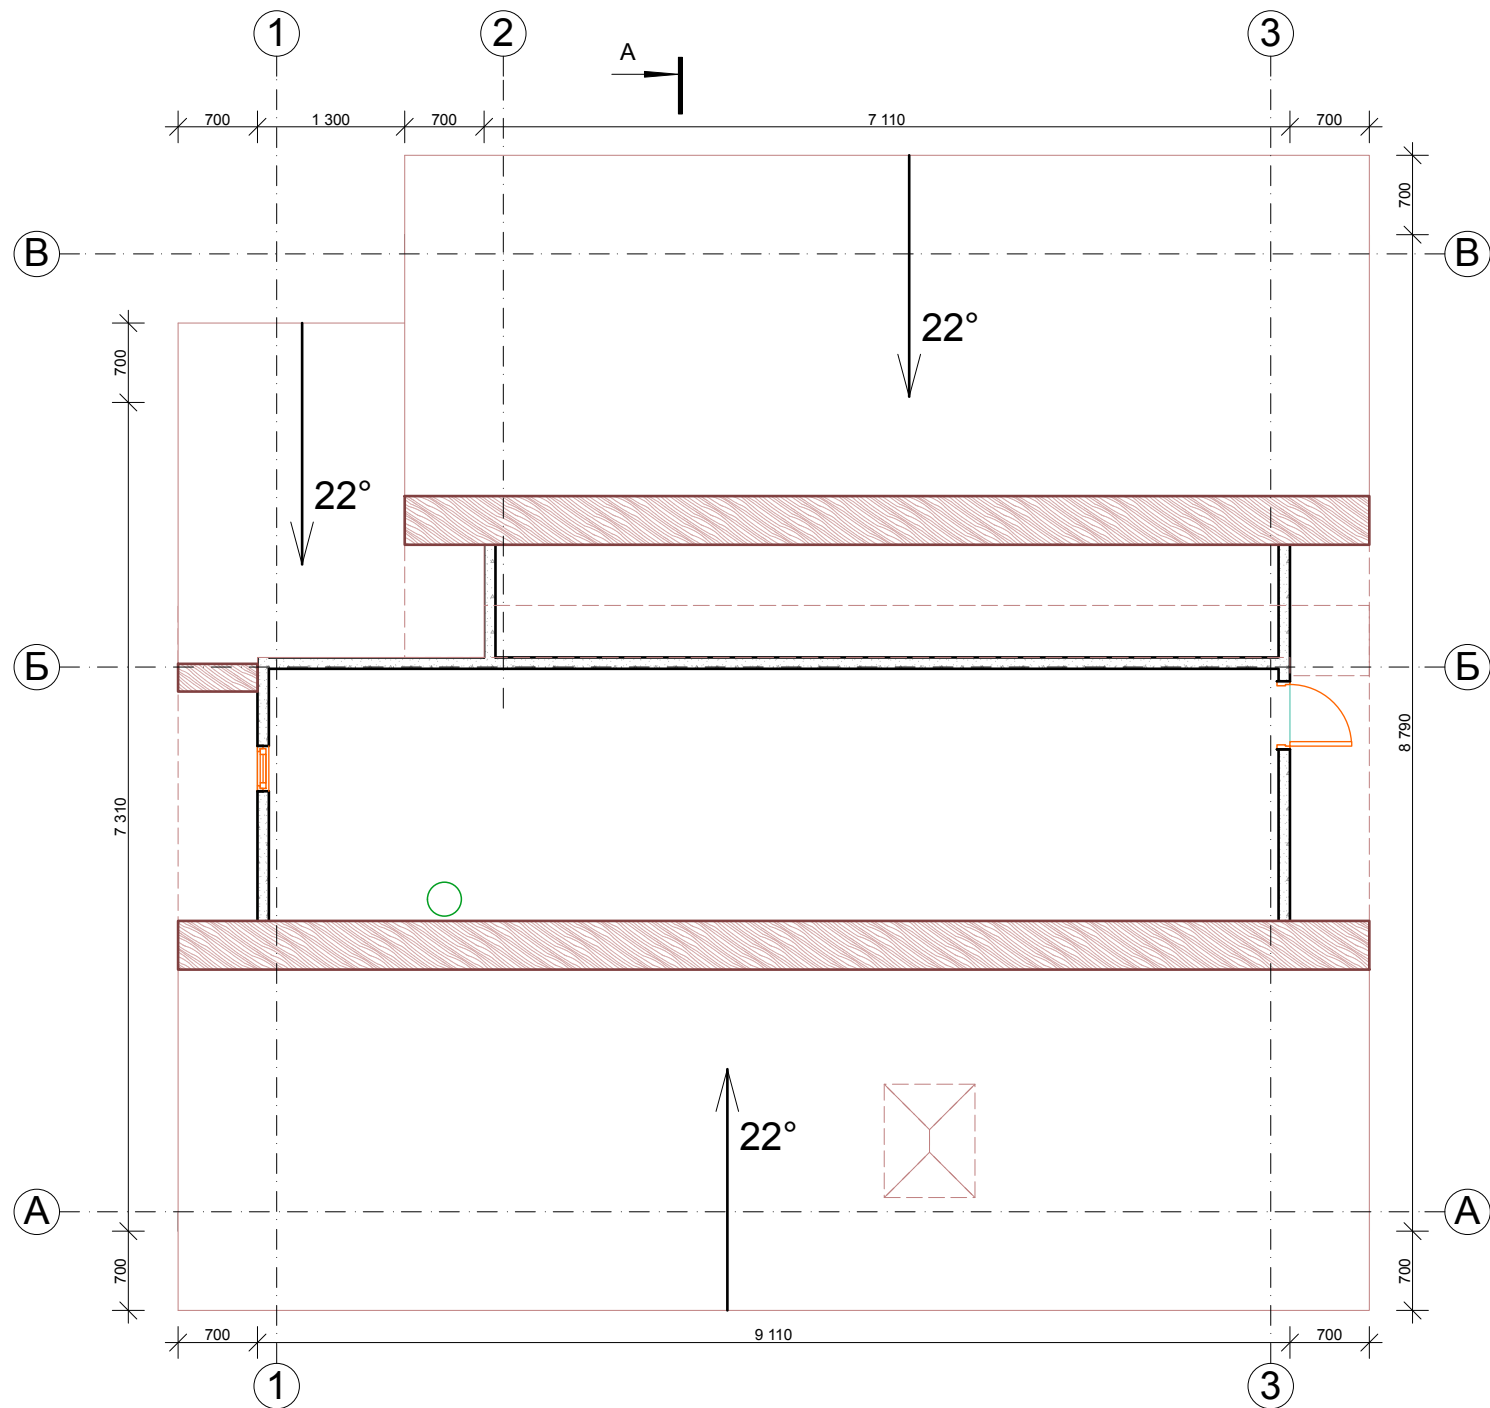

План кровли

+4,892


+3,950  
+3,550

+2,391

+2,000

+0,900

±0,000  
-0,400

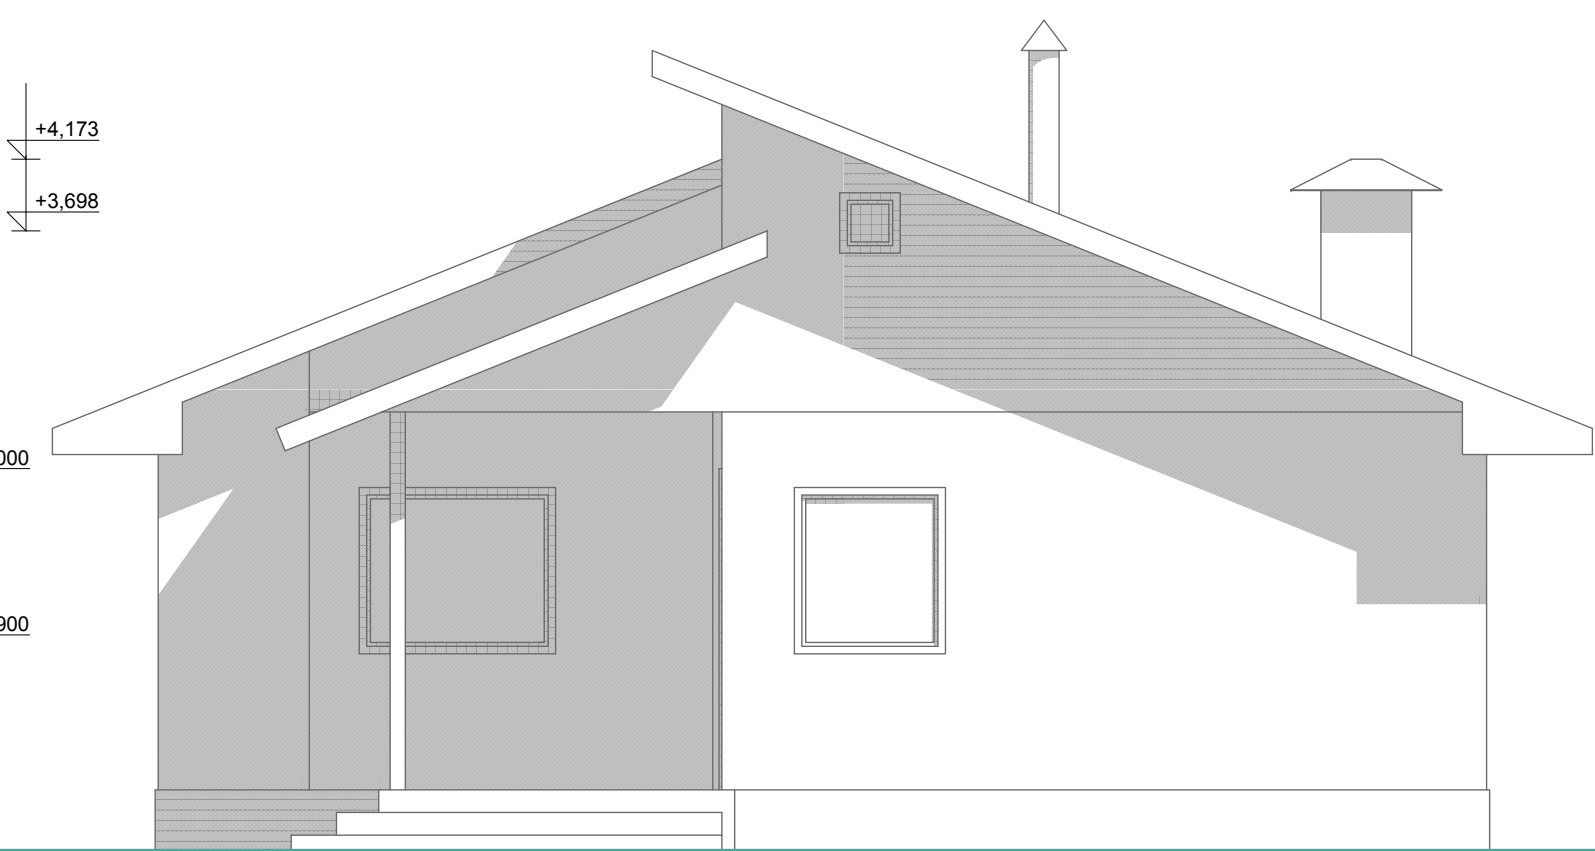

В

Б


А


3 645


4 805

Фасад В-А

05

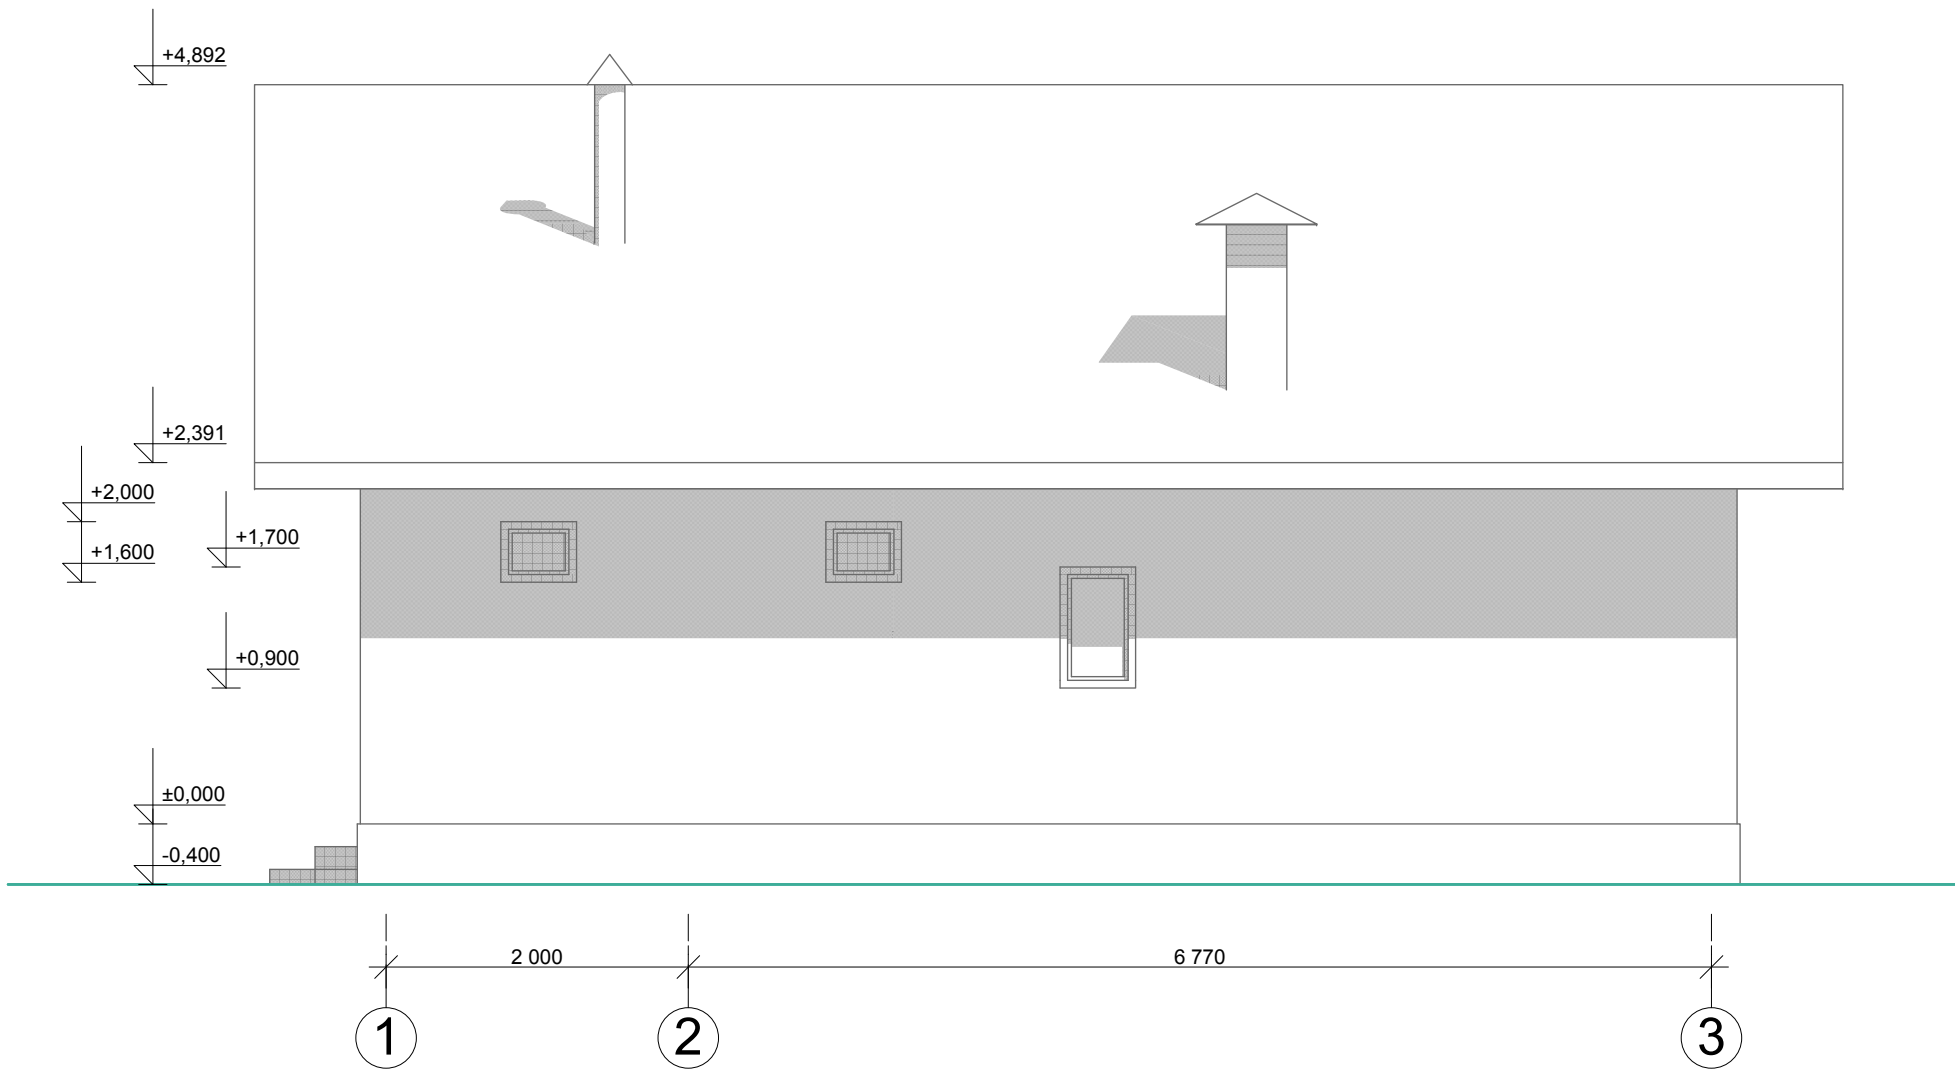

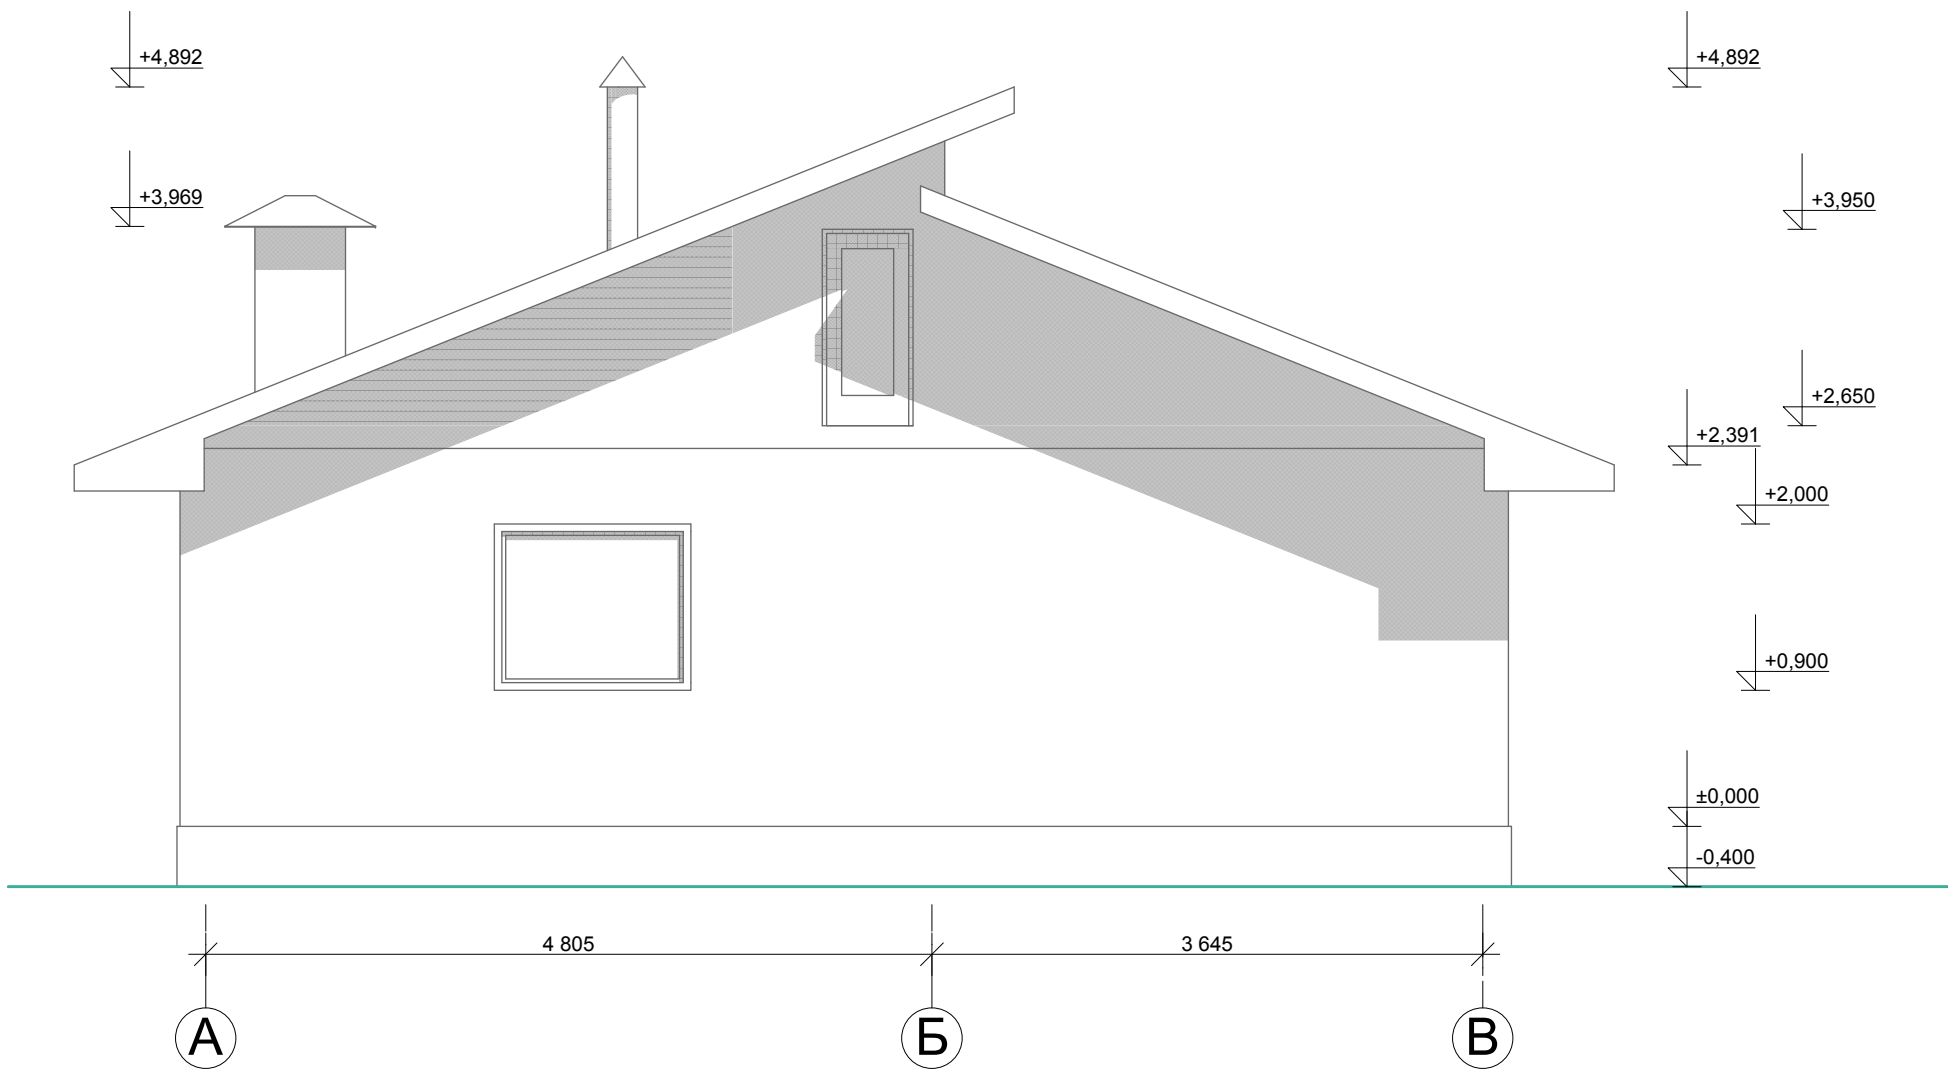

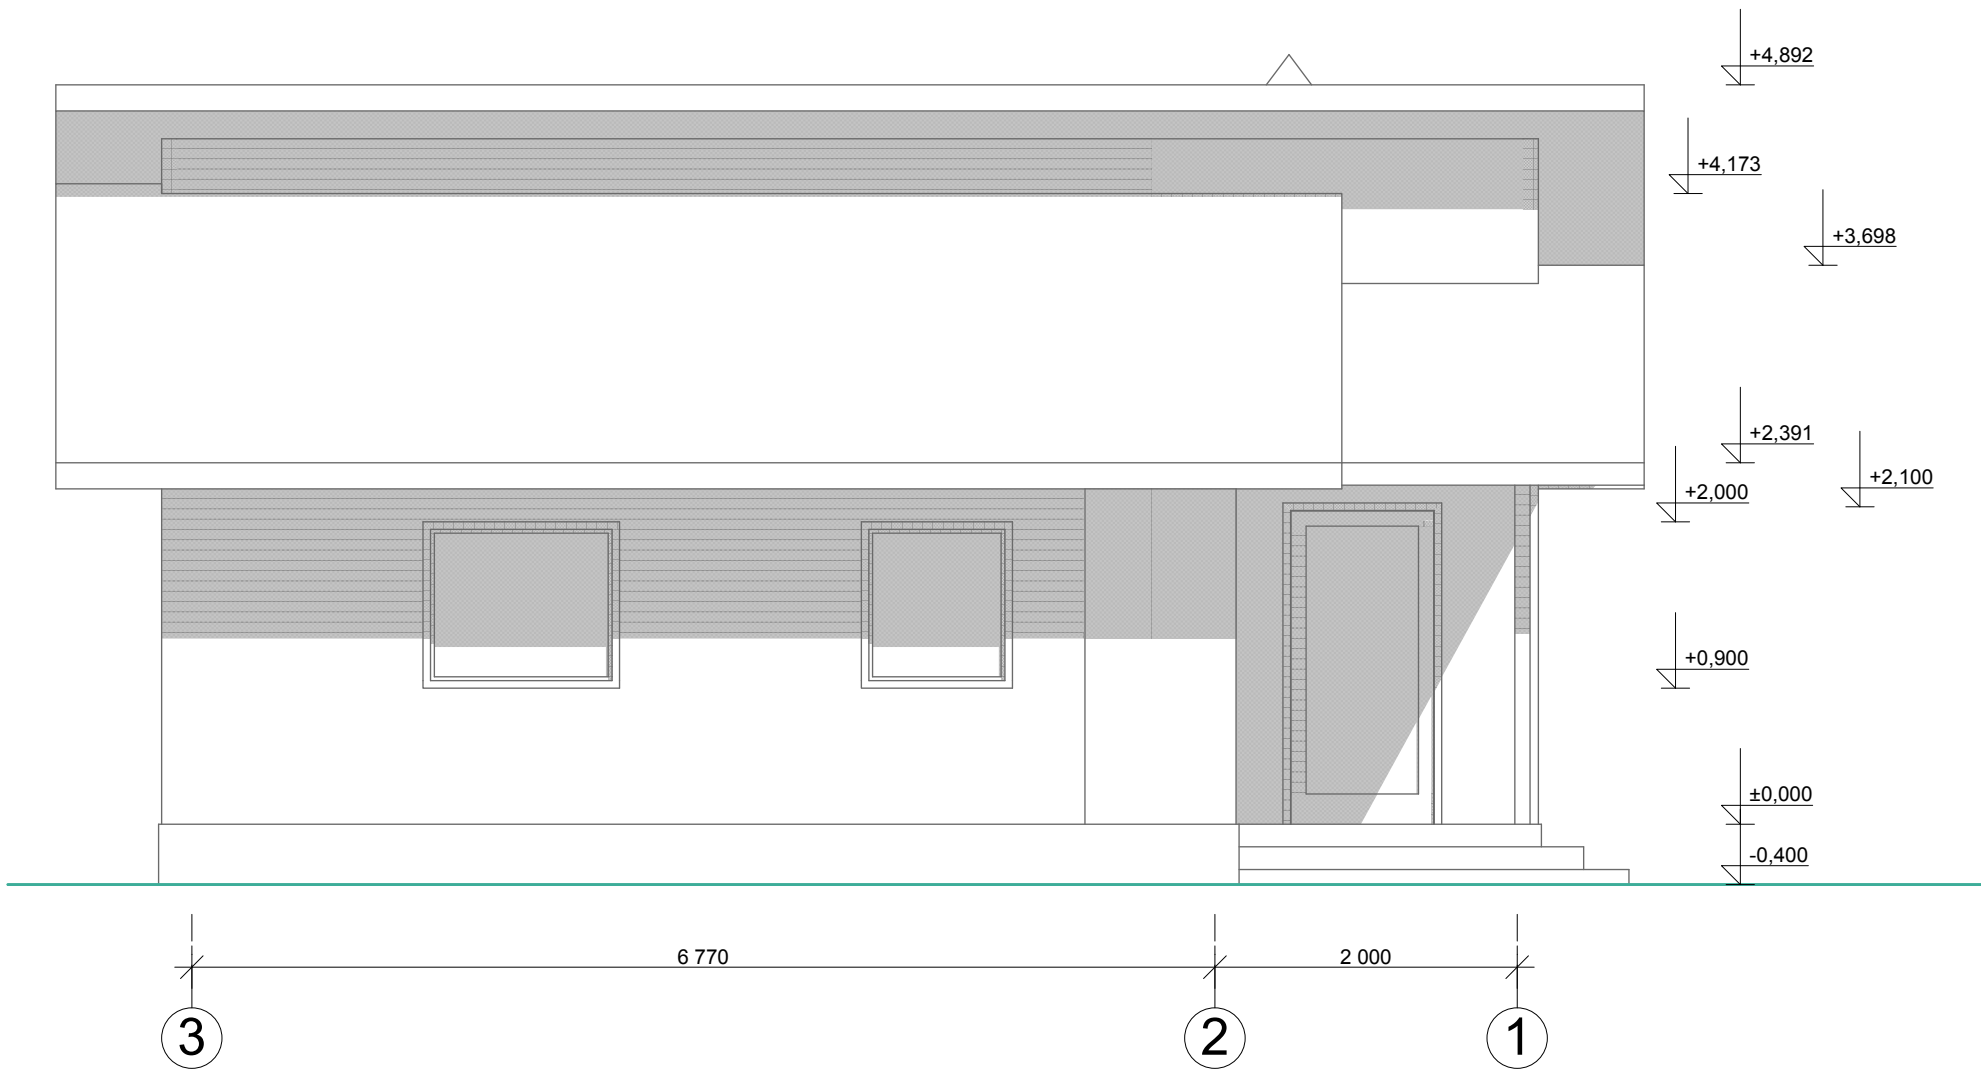

Фасад 3-1

08

